

OWNER/SUBDIVIDER  
BOONERANG DEVELOPMENT, LLC  
11911 LAKESIDE DRIVE  
FISHERS, INDIANA 46038  
(317) 849-7507


SURVEYOR  
THE SCHNEIDER CORPORATION  
8901 OTIS AVENUE  
INDIANAPOLIS, IN. 46216  
(317) 626-7100

# CLAYBOURNE

SECTION 3  
SECONDARY PLAT  
PART OF THE N.E. 1/4 OF SECTION 30-T18N-R3E  
HAMILTON COUNTY, INDIANA


THIS INSTRUMENT WAS PREPARED BY  
EDWARD D. GIACOLETTI  
REGISTERED LAND SURVEYOR - INDIANA #50560  
THE SCHNEIDER CORPORATION  
HISTORIC FORT HARRISON  
8901 OTIS AVENUE  
INDIANAPOLIS, INDIANA 46216-1037  
TELEPHONE (317) 626-7100

- LEGEND**
- - INDICATES STREET CENTERLINE MONUMENTATION - SEE NOTE SHEET 2
  - ⊠ - INDICATES CONCRETE MONUMENT - SEE NOTE SHEET 2
  - ⊙ - INDICATES EXIST. 5/8" REBAR
  - W/YELLOW CAP STAMPED "FRM #0001"
  - D.U.&S.E. - DRAINAGE UTILITY AND SEWER EASEMENT
  - B.L. - BUILDING LINE
  - S.F. - SQUARE FOOTAGE
  - R/W - RIGHT-OF-WAY
  - (NR) - NON-RADIAL
  - C.A. - COMMON AREA
  - N.A.E. - NON ACCESS EASEMENT

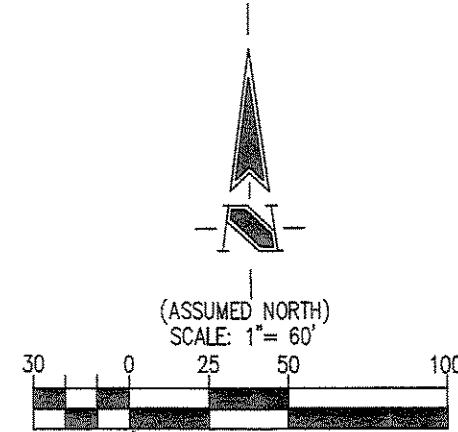

FOR CURVE DATA SEE SHEET 2  
FOR LAND DESC. SEE SHEET 8

FOR CONTINUATION SEE SHEET 7

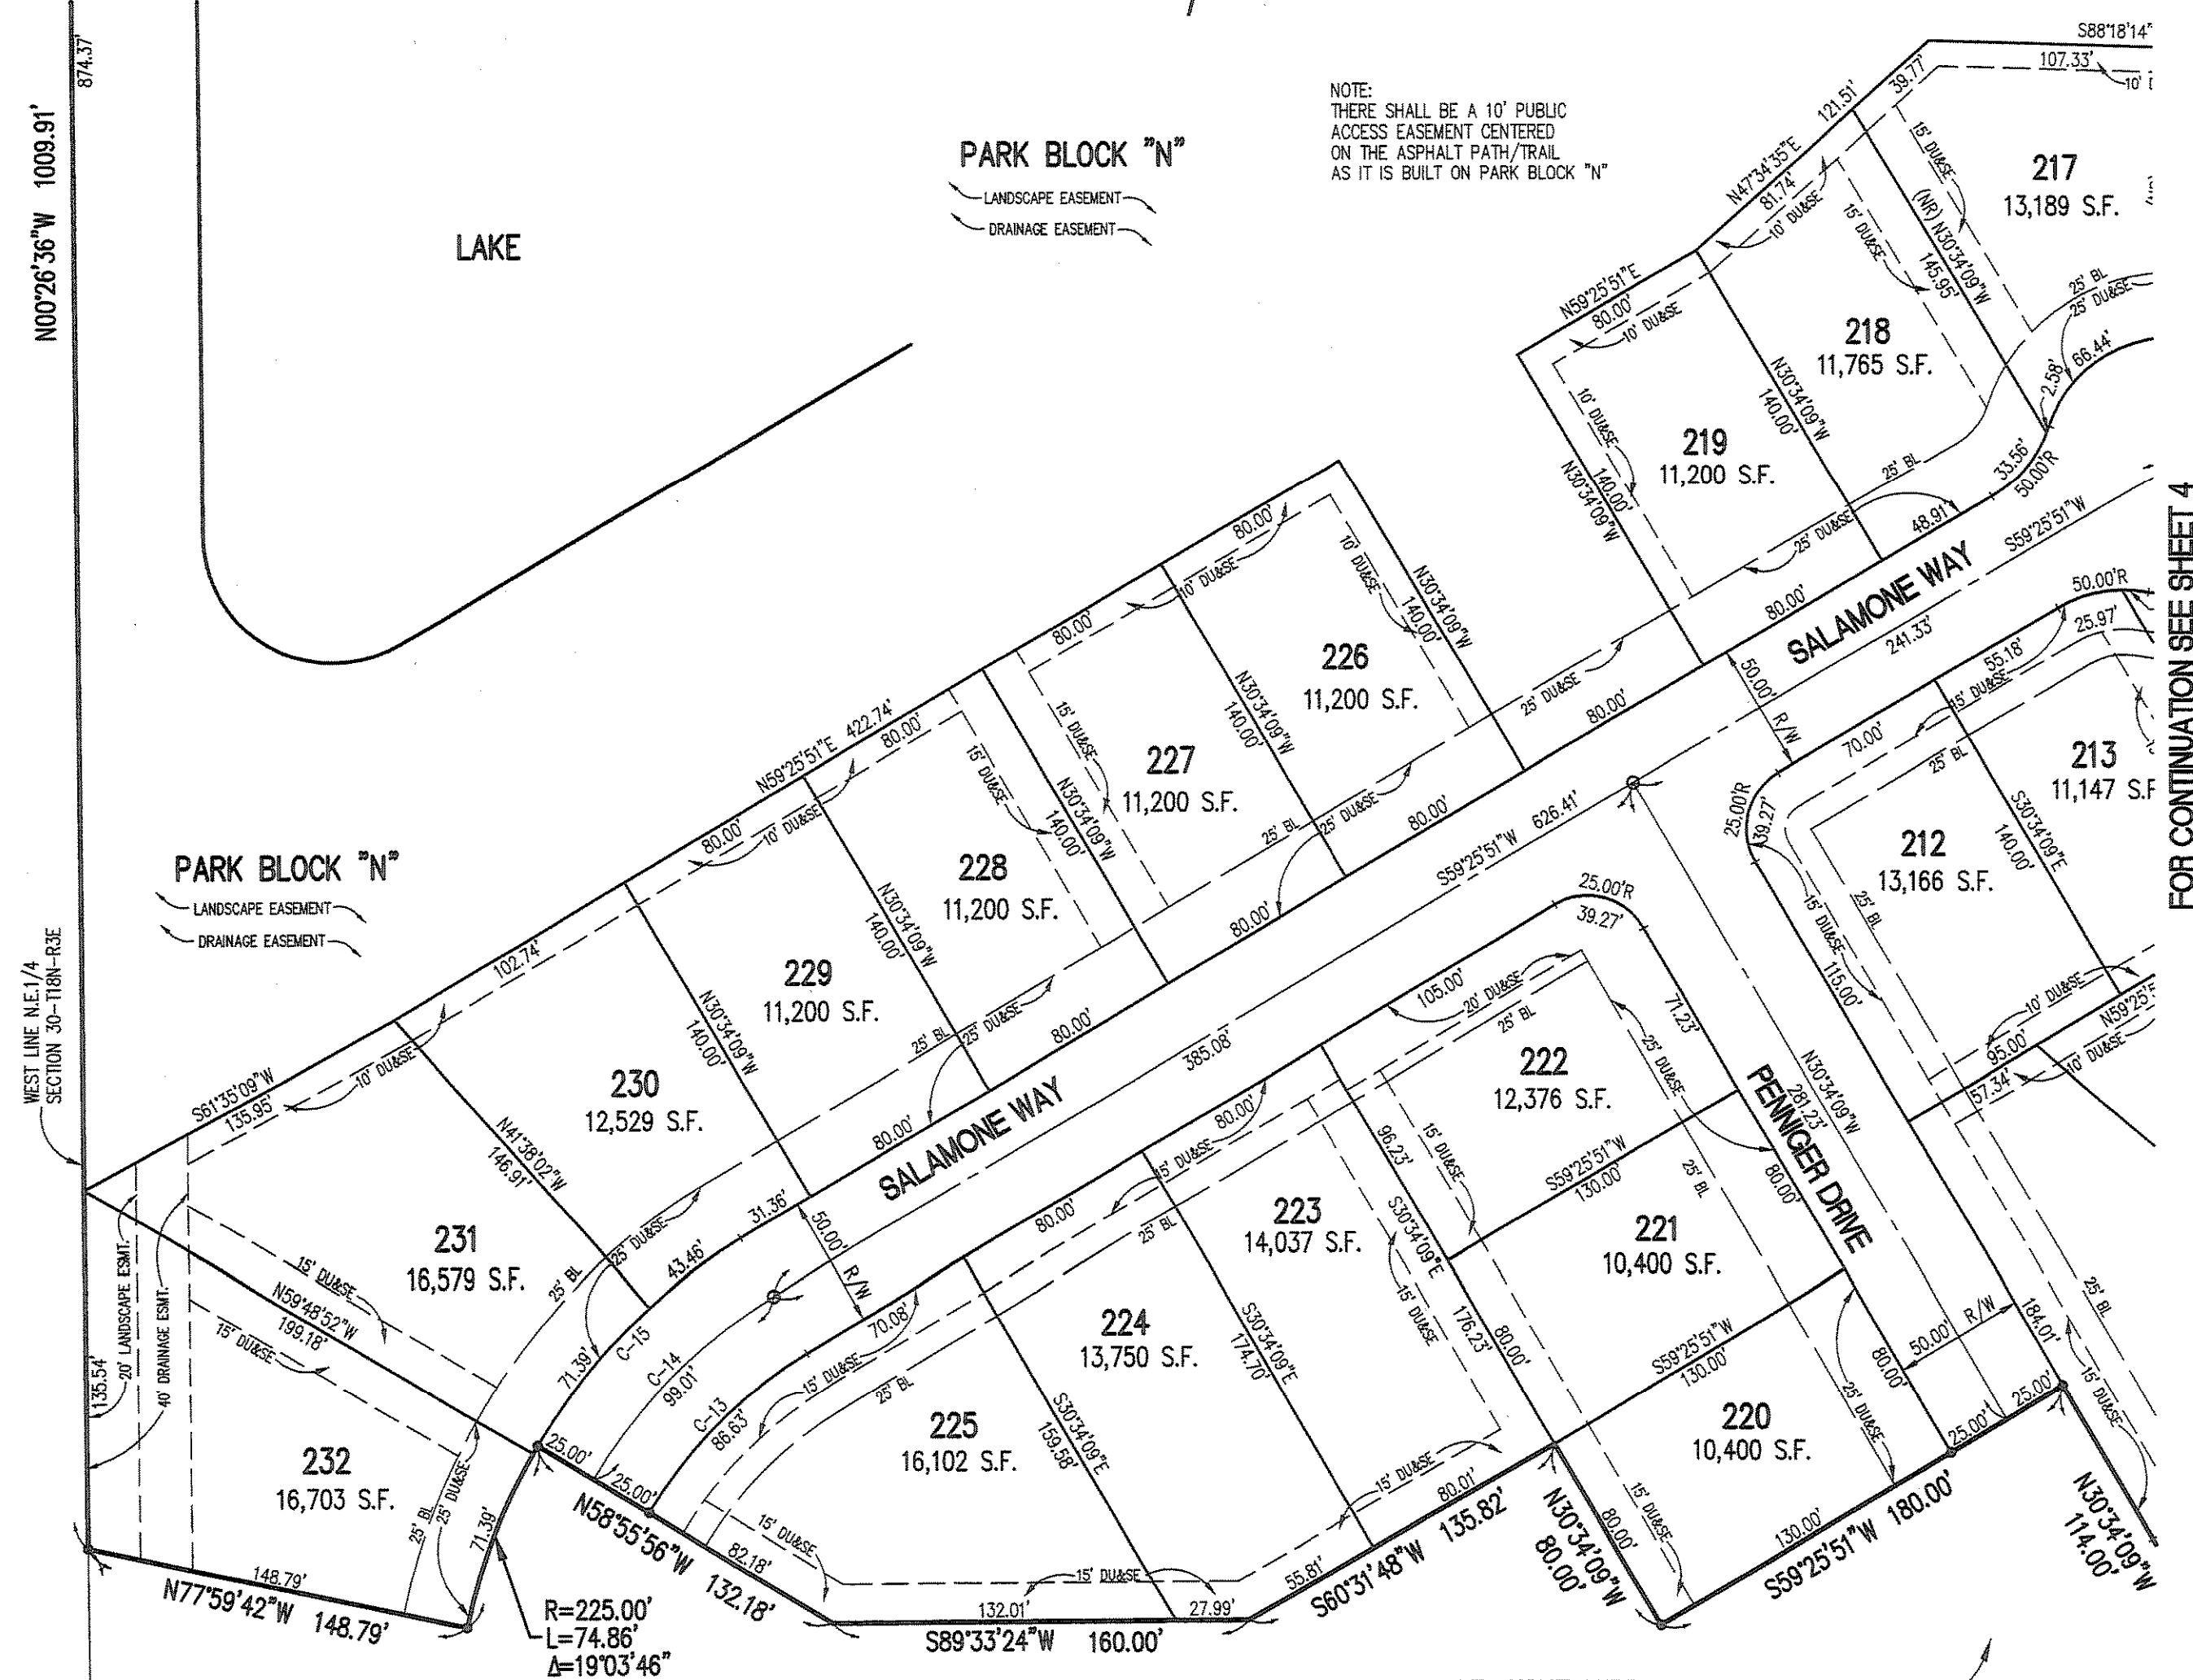

CLAYBOURNE SUBDIVISION SECTION 2  
INSTR#200400001841 P.C. 3 SLIDE 321

SHEET 3 OF 8  
JOB # 3690.003 10/15/04  
R:\3690\003\DWG5\003B5

OWNER/SUBDIVIDER  
BOONERANG DEVELOPMENT, LLC  
11911 LAKESIDE DRIVE  
FISHERS, INDIANA 46038  
(317) 849-7507


SURVEYOR  
THE SCHNEIDER CORPORATION  
8901 OTIS AVENUE  
INDIANAPOLIS, IN. 46216  
(317) 626-7100

# CLAYBOURNE

SECTION 3  
SECONDARY PLAT  
PART OF THE N.E. 1/4 OF SECTION 30-T18N-R3E  
HAMILTON COUNTY, INDIANA


THIS INSTRUMENT WAS PREPARED BY  
EDWARD D. GIACOLETTI  
REGISTERED LAND SURVEYOR - INDIANA #50560  
THE SCHNEIDER CORPORATION  
HISTORIC FORT HARRISON  
8901 OTIS AVENUE  
INDIANAPOLIS, INDIANA 46216-1037  
TELEPHONE (317) 626-7100

- LEGEND**
- - INDICATES STREET CENTERLINE MONUMENTATION - SEE NOTE SHEET 2
  - ⊠ - INDICATES CONCRETE MONUMENT - SEE NOTE SHEET 2
  - ⊙ - INDICATES EXIST. 5/8" REBAR
  - W/YELLOW CAP STAMPED "FRM #0001"
  - D.U.&S.E. - DRAINAGE UTILITY AND SEWER EASEMENT
  - B.L. - BUILDING LINE
  - S.F. - SQUARE FOOTAGE
  - R/W - RIGHT-OF-WAY
  - (NR) - NON-RADIAL
  - C.A. - COMMON AREA
  - N.A.E. - NON ACCESS EASEMENT

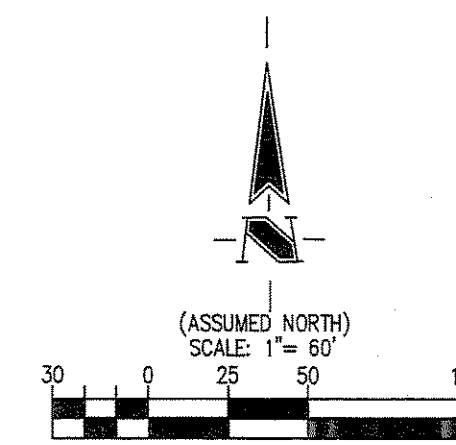

FOR CURVE DATA SEE SHEET 2  
FOR LAND DESC. SEE SHEET 8

FOR CONTINUATION SEE SHEET 7

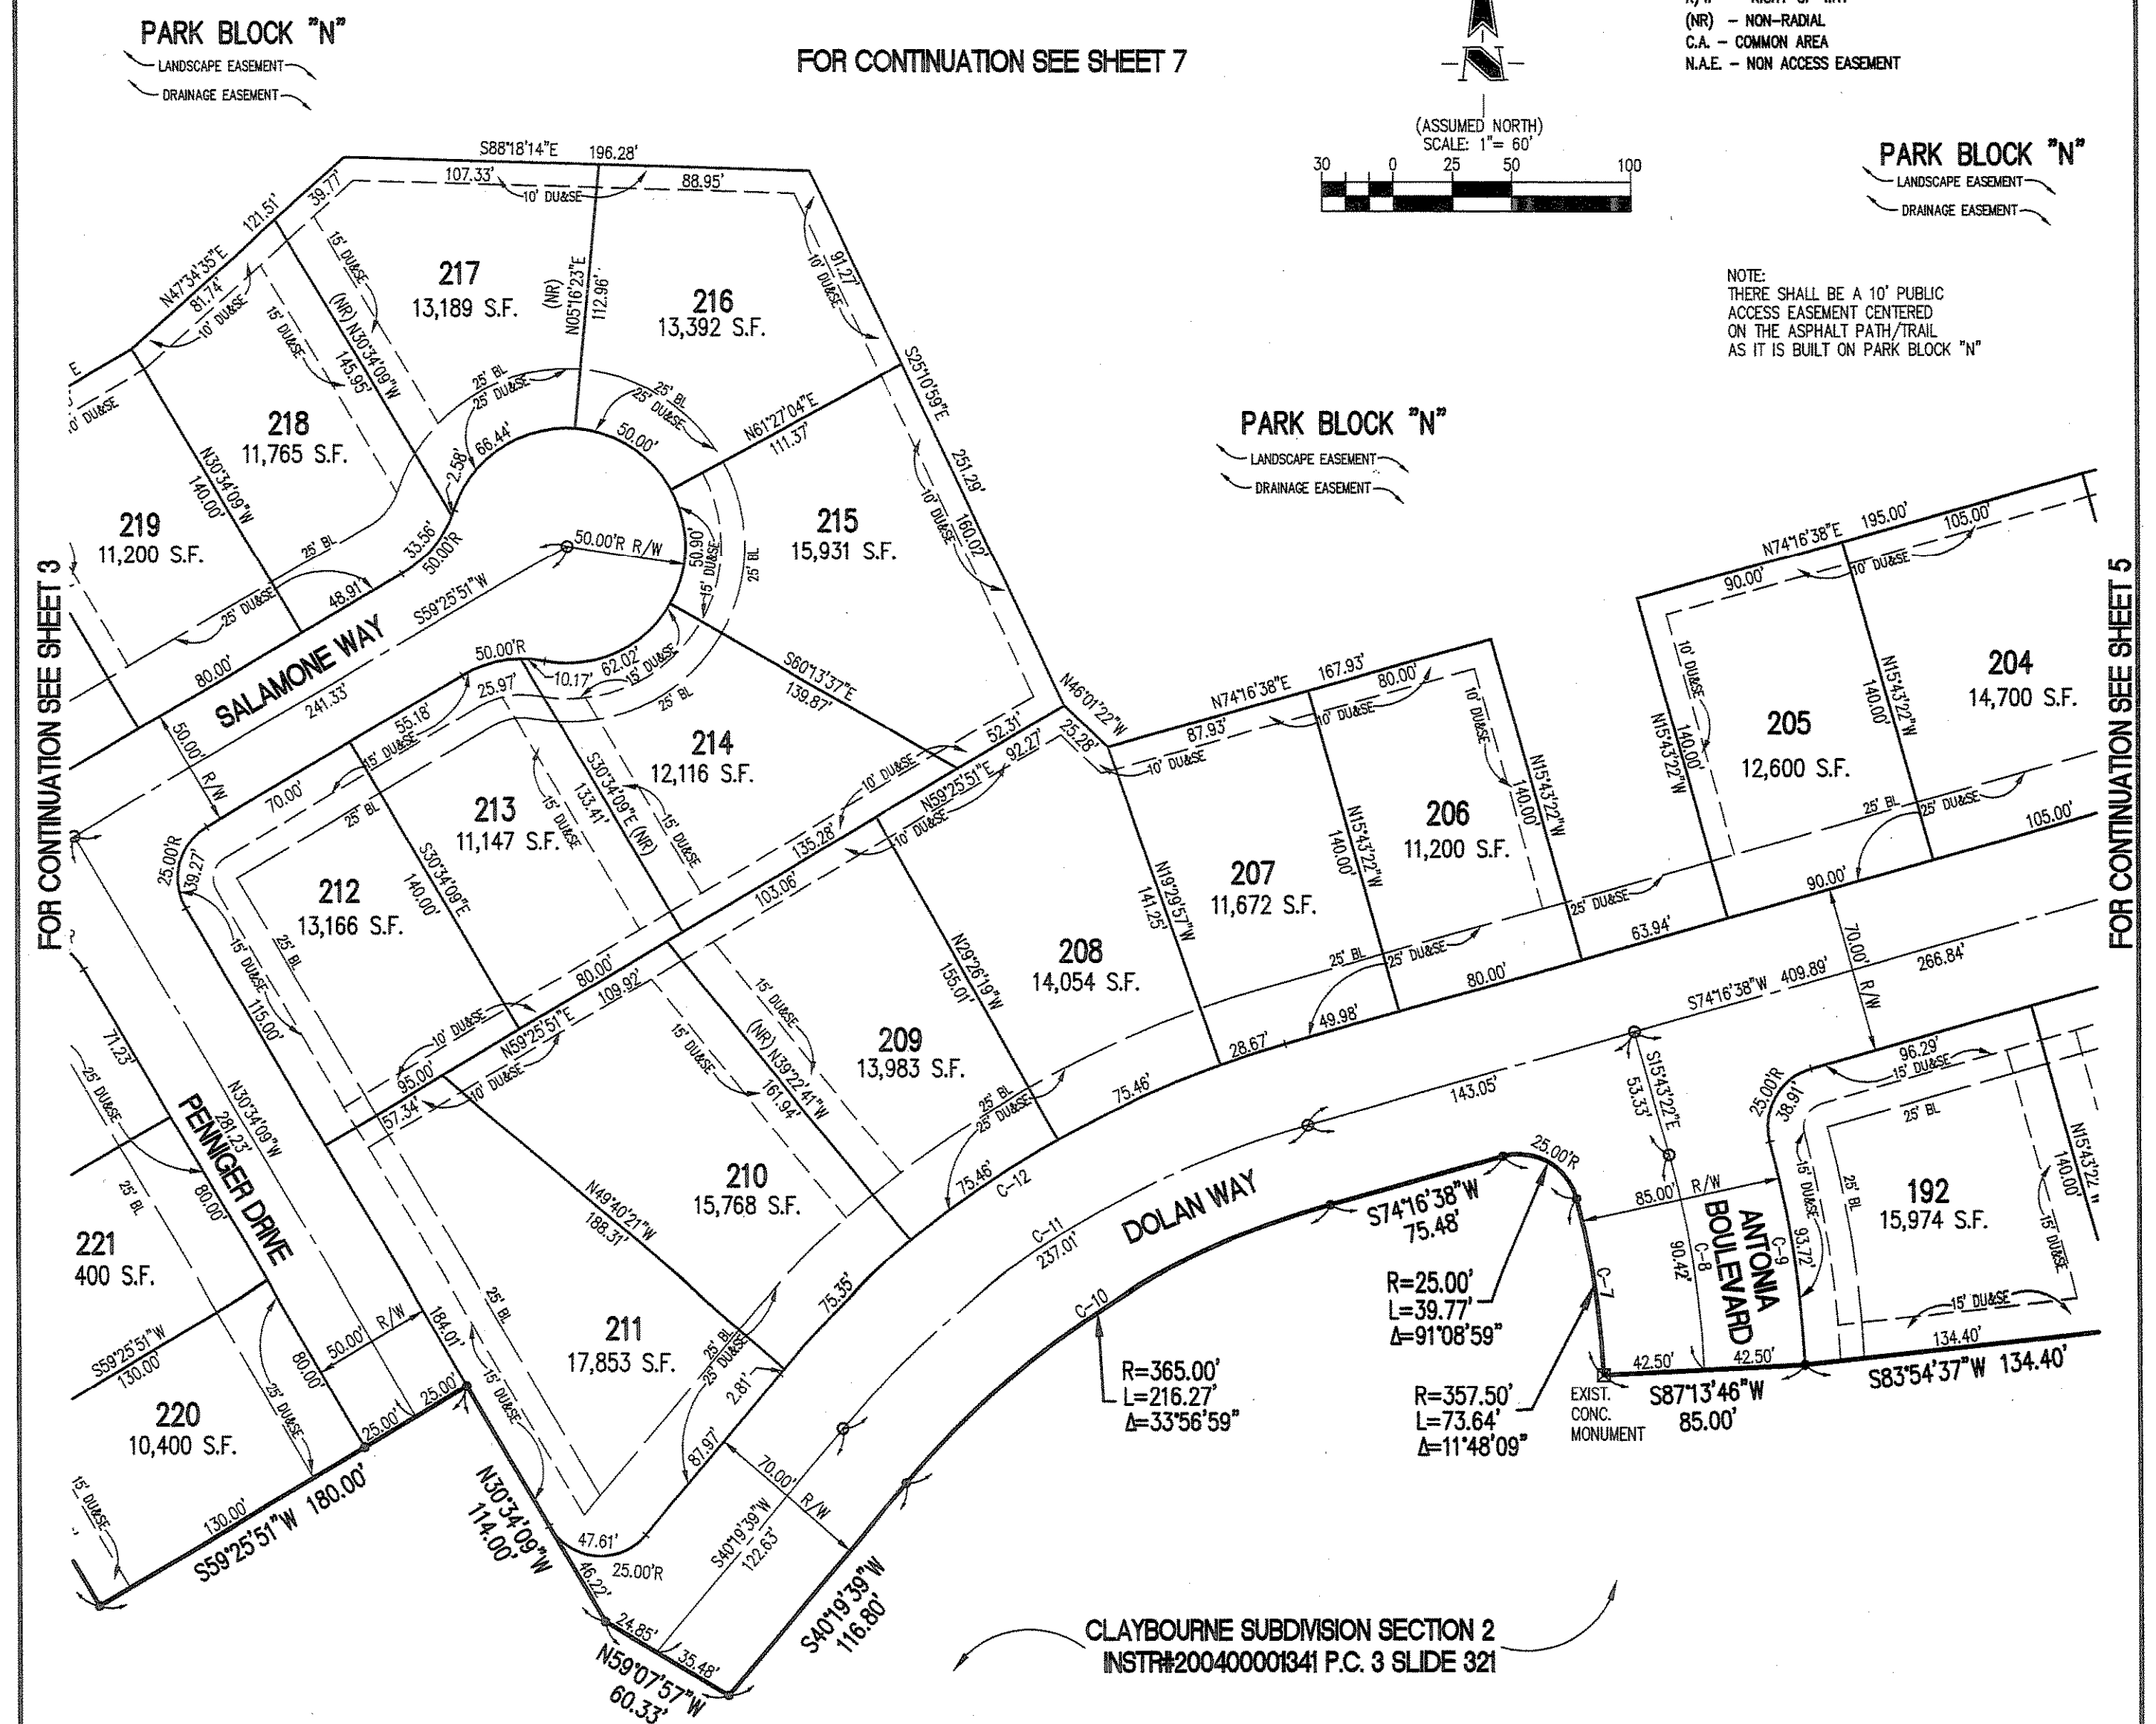

CLAYBOURNE SUBDIVISION SECTION 2  
INSTR#200400001841 P.C. 3 SLIDE 321

SHEET 4 OF 8  
JOB # 3690.003 10/15/04  
R:\3690\003\DWG5\003B5